




# One Ferry Street - BLDG 5




**FRONT ELEVATION**  
**SCALE 3/16" = 1'-0"**

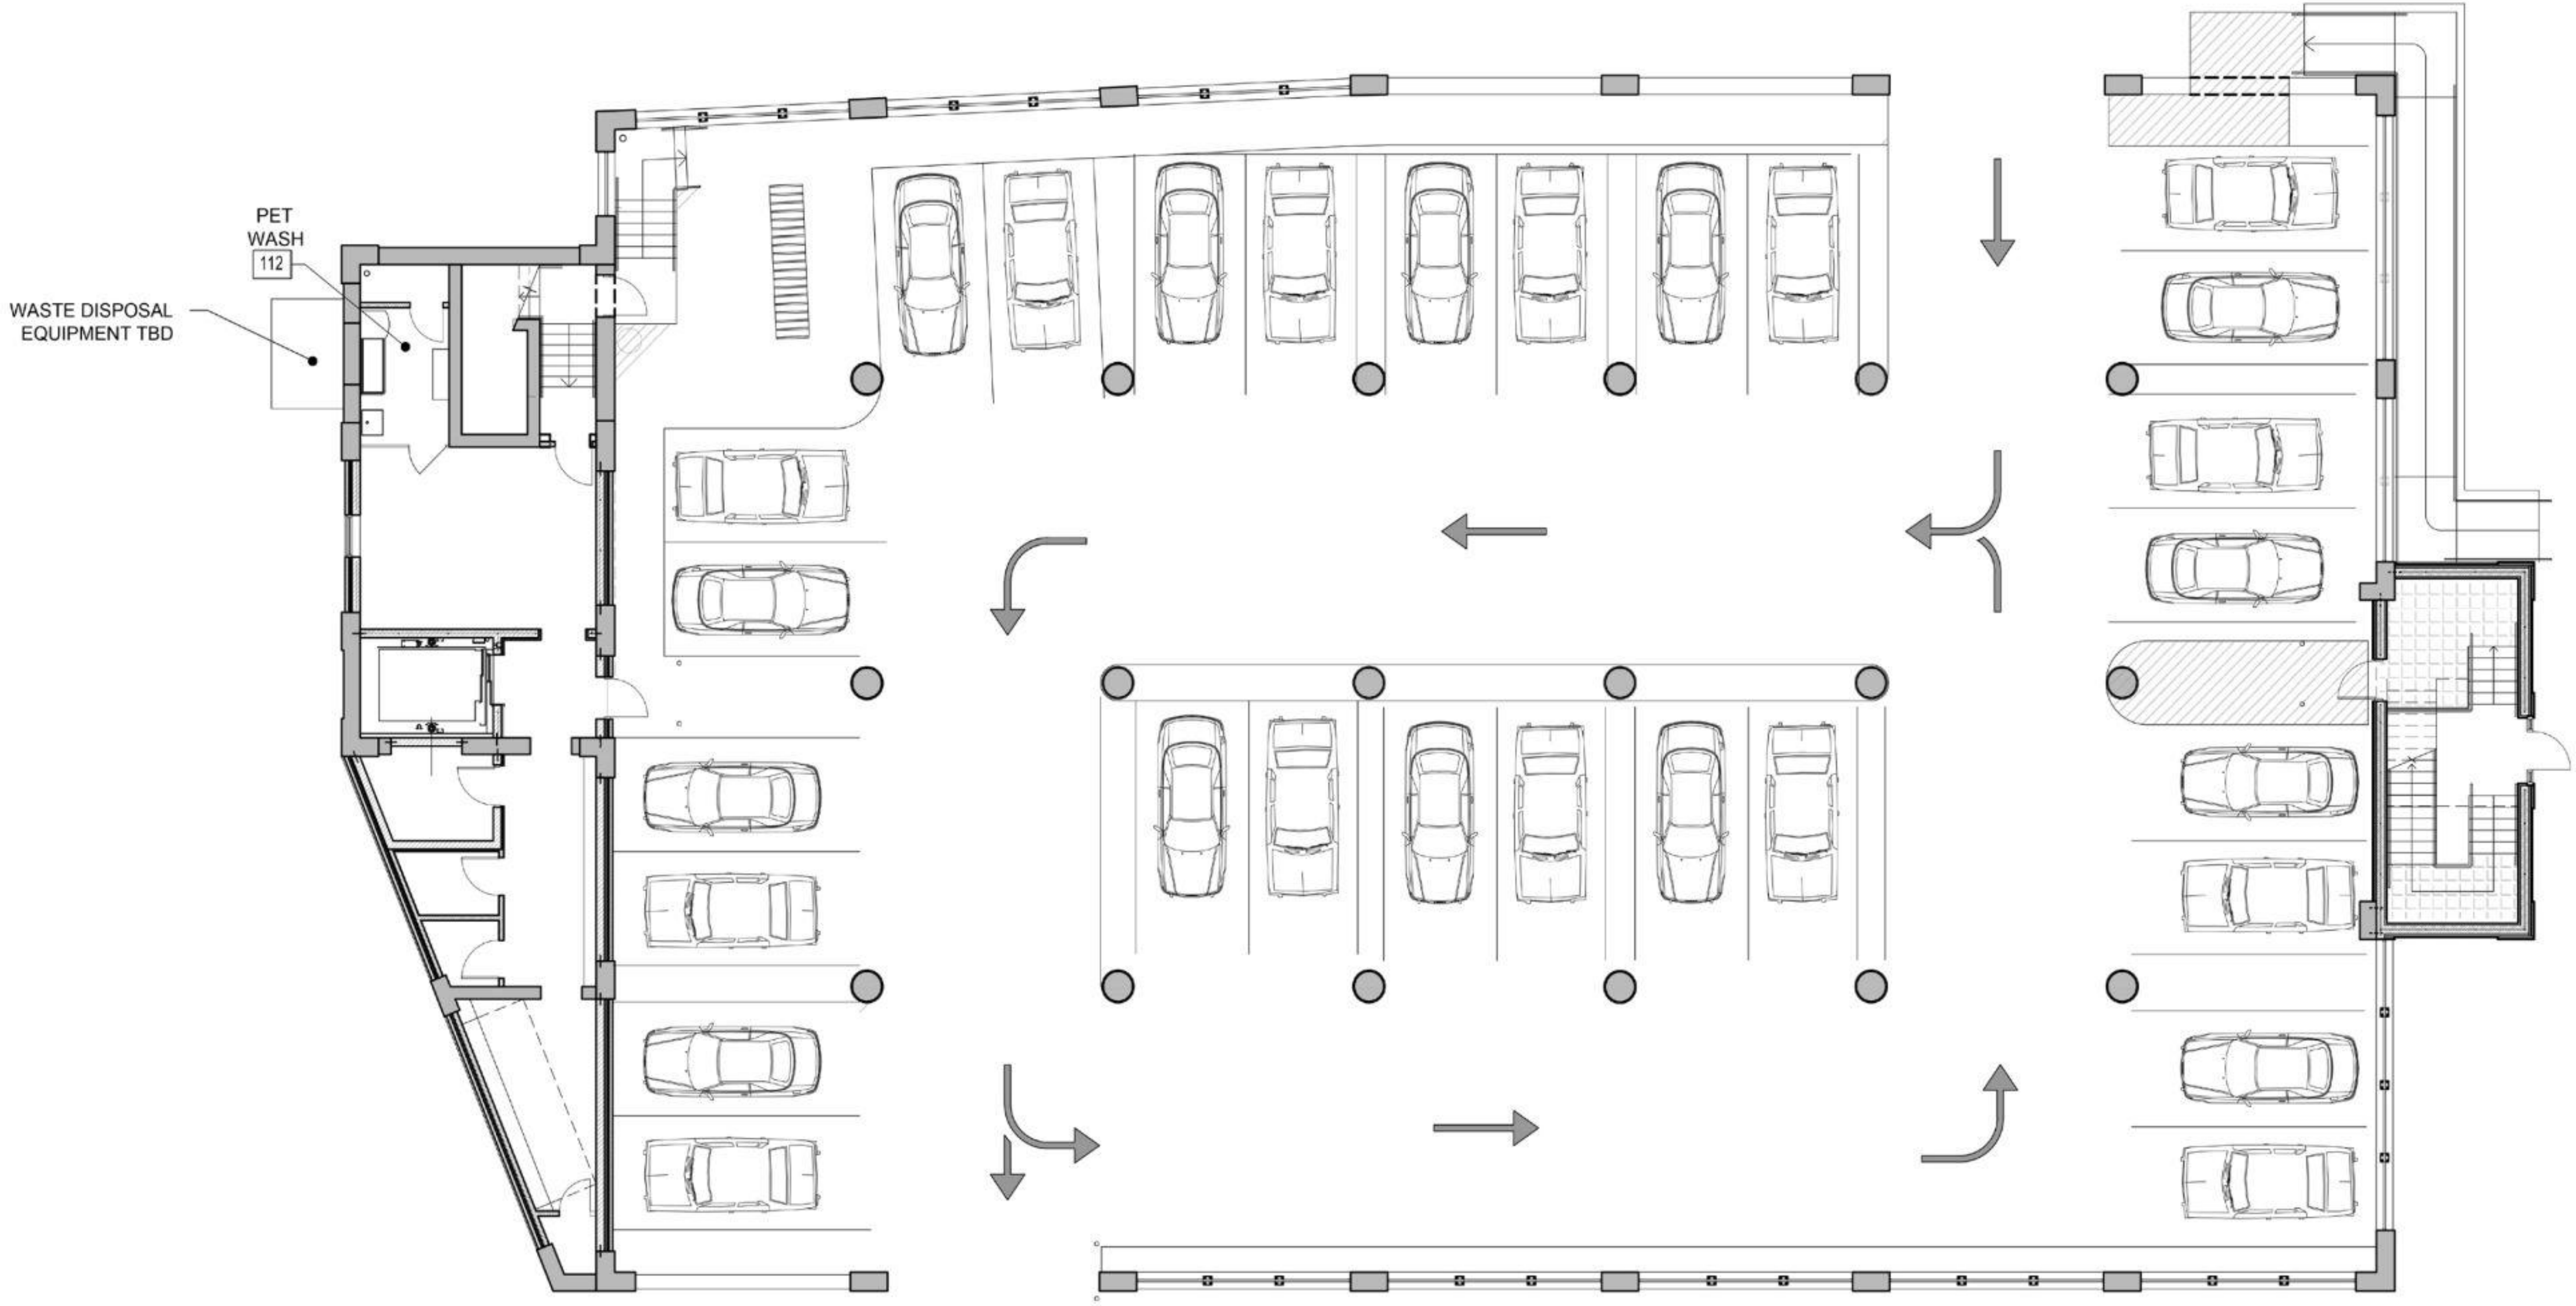

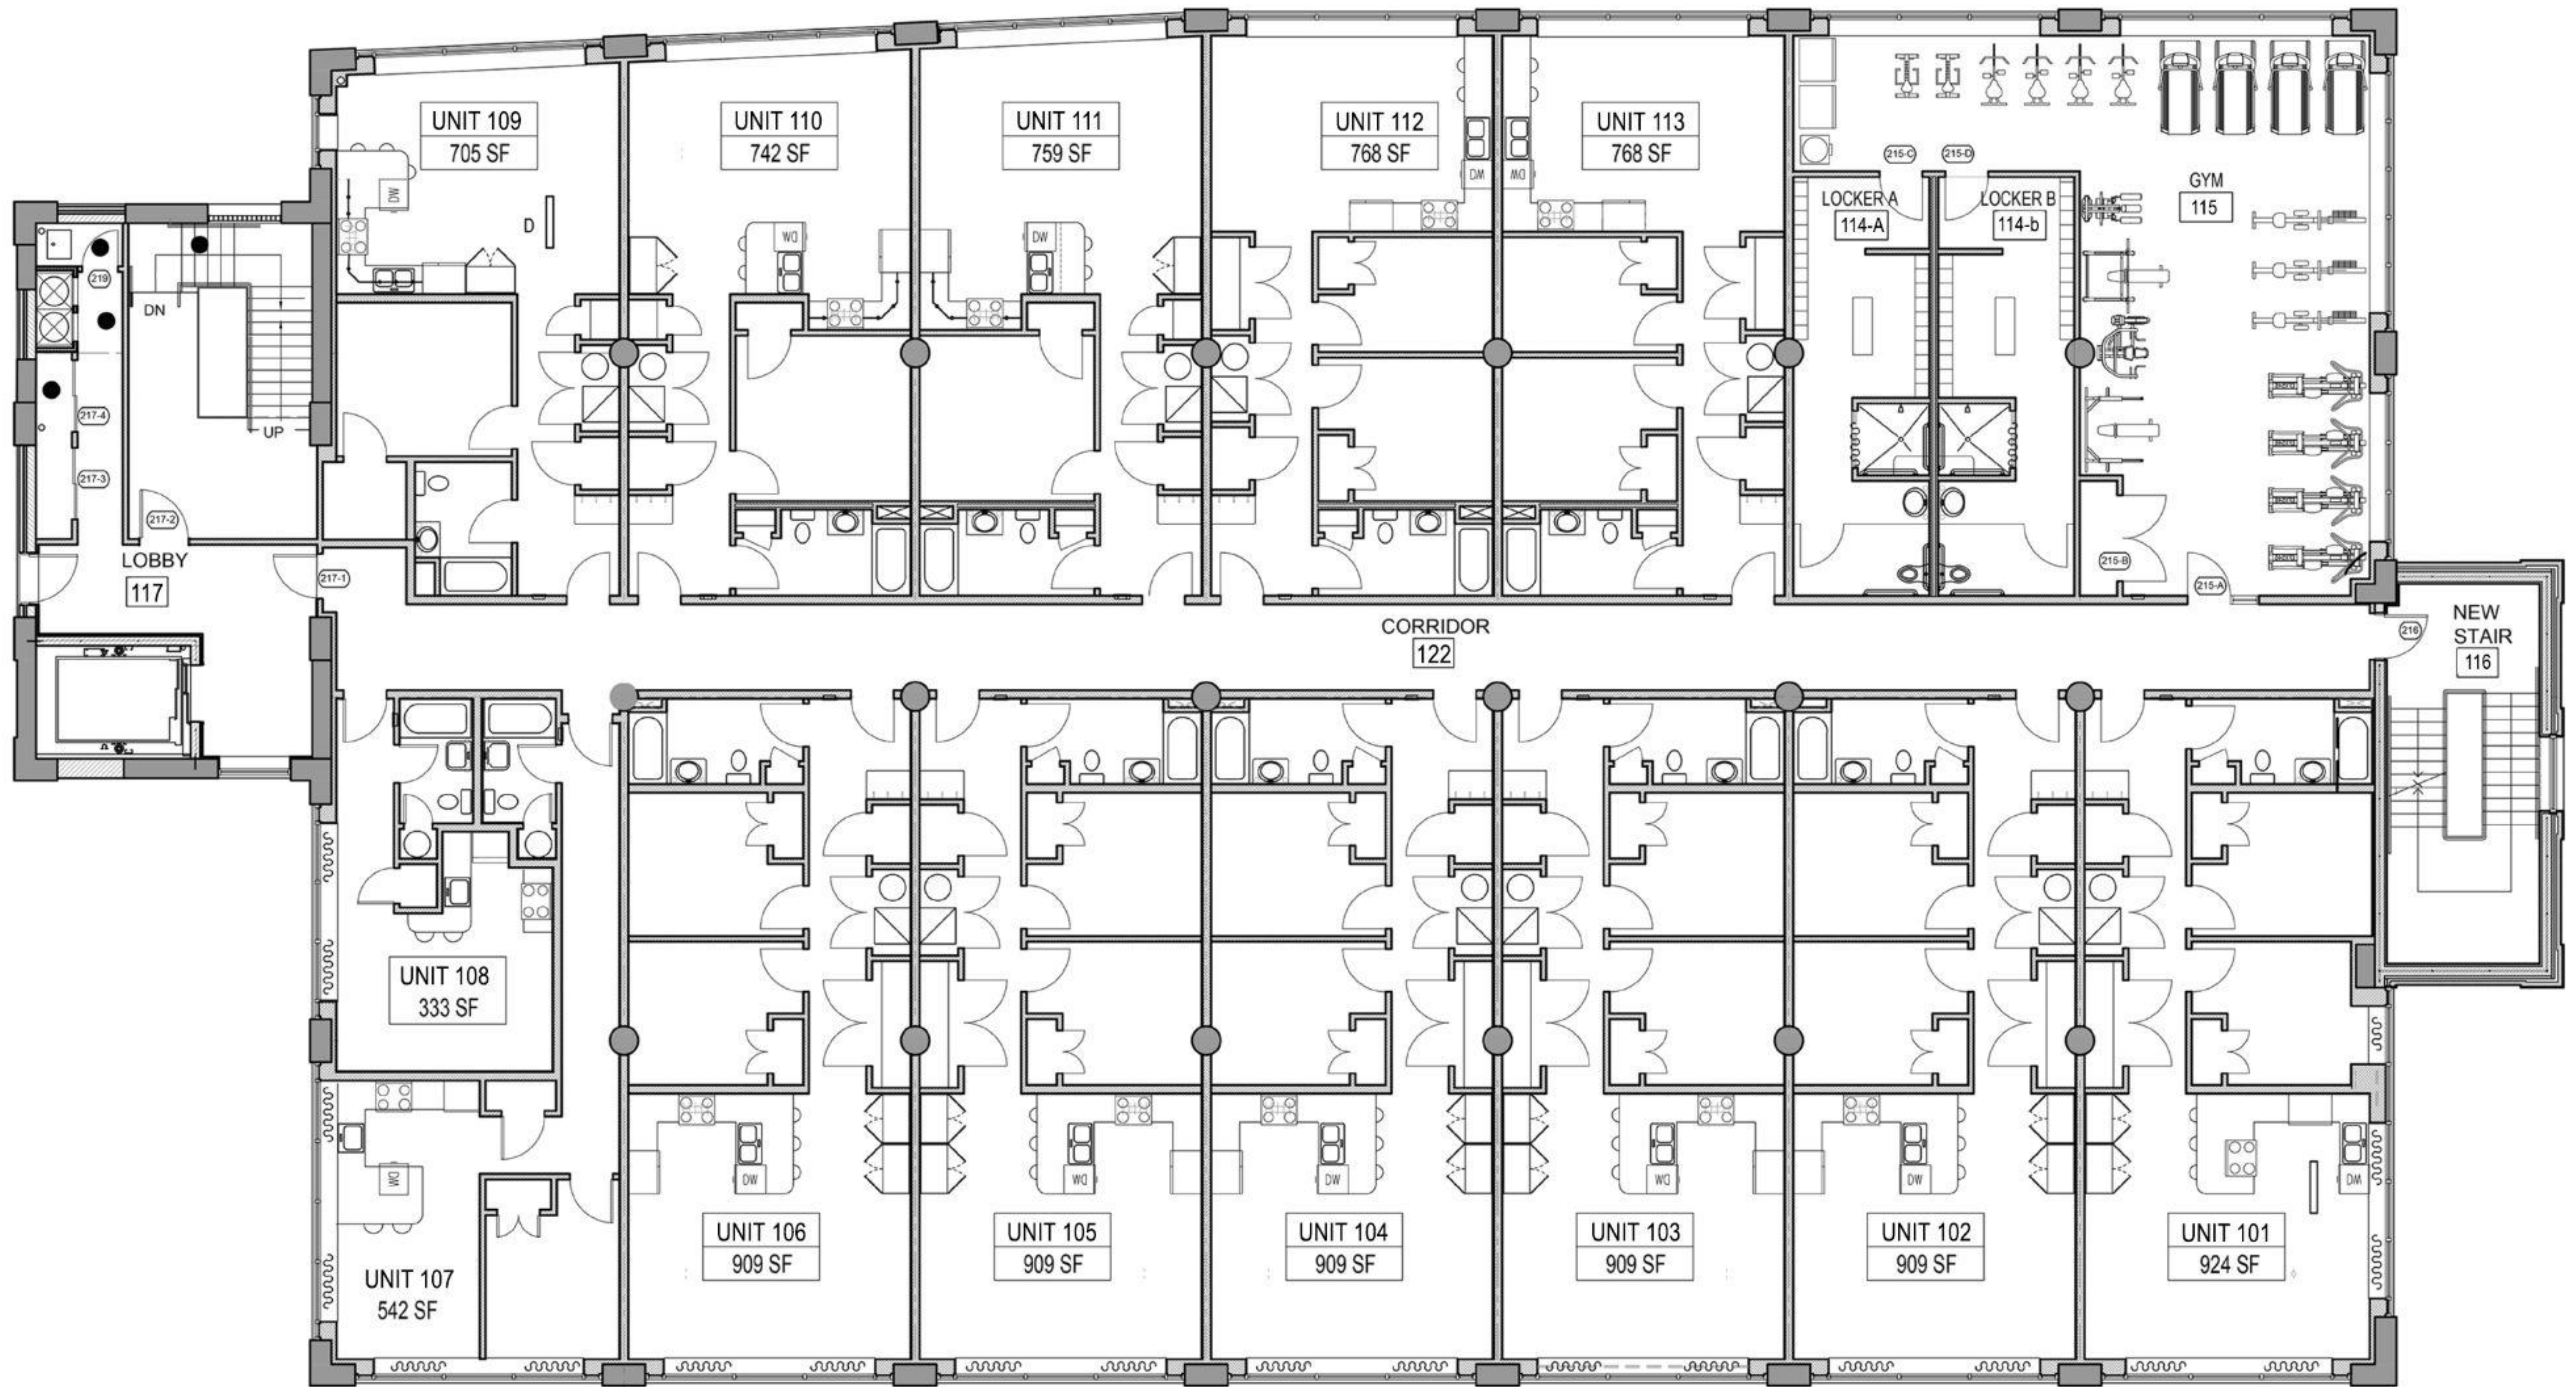

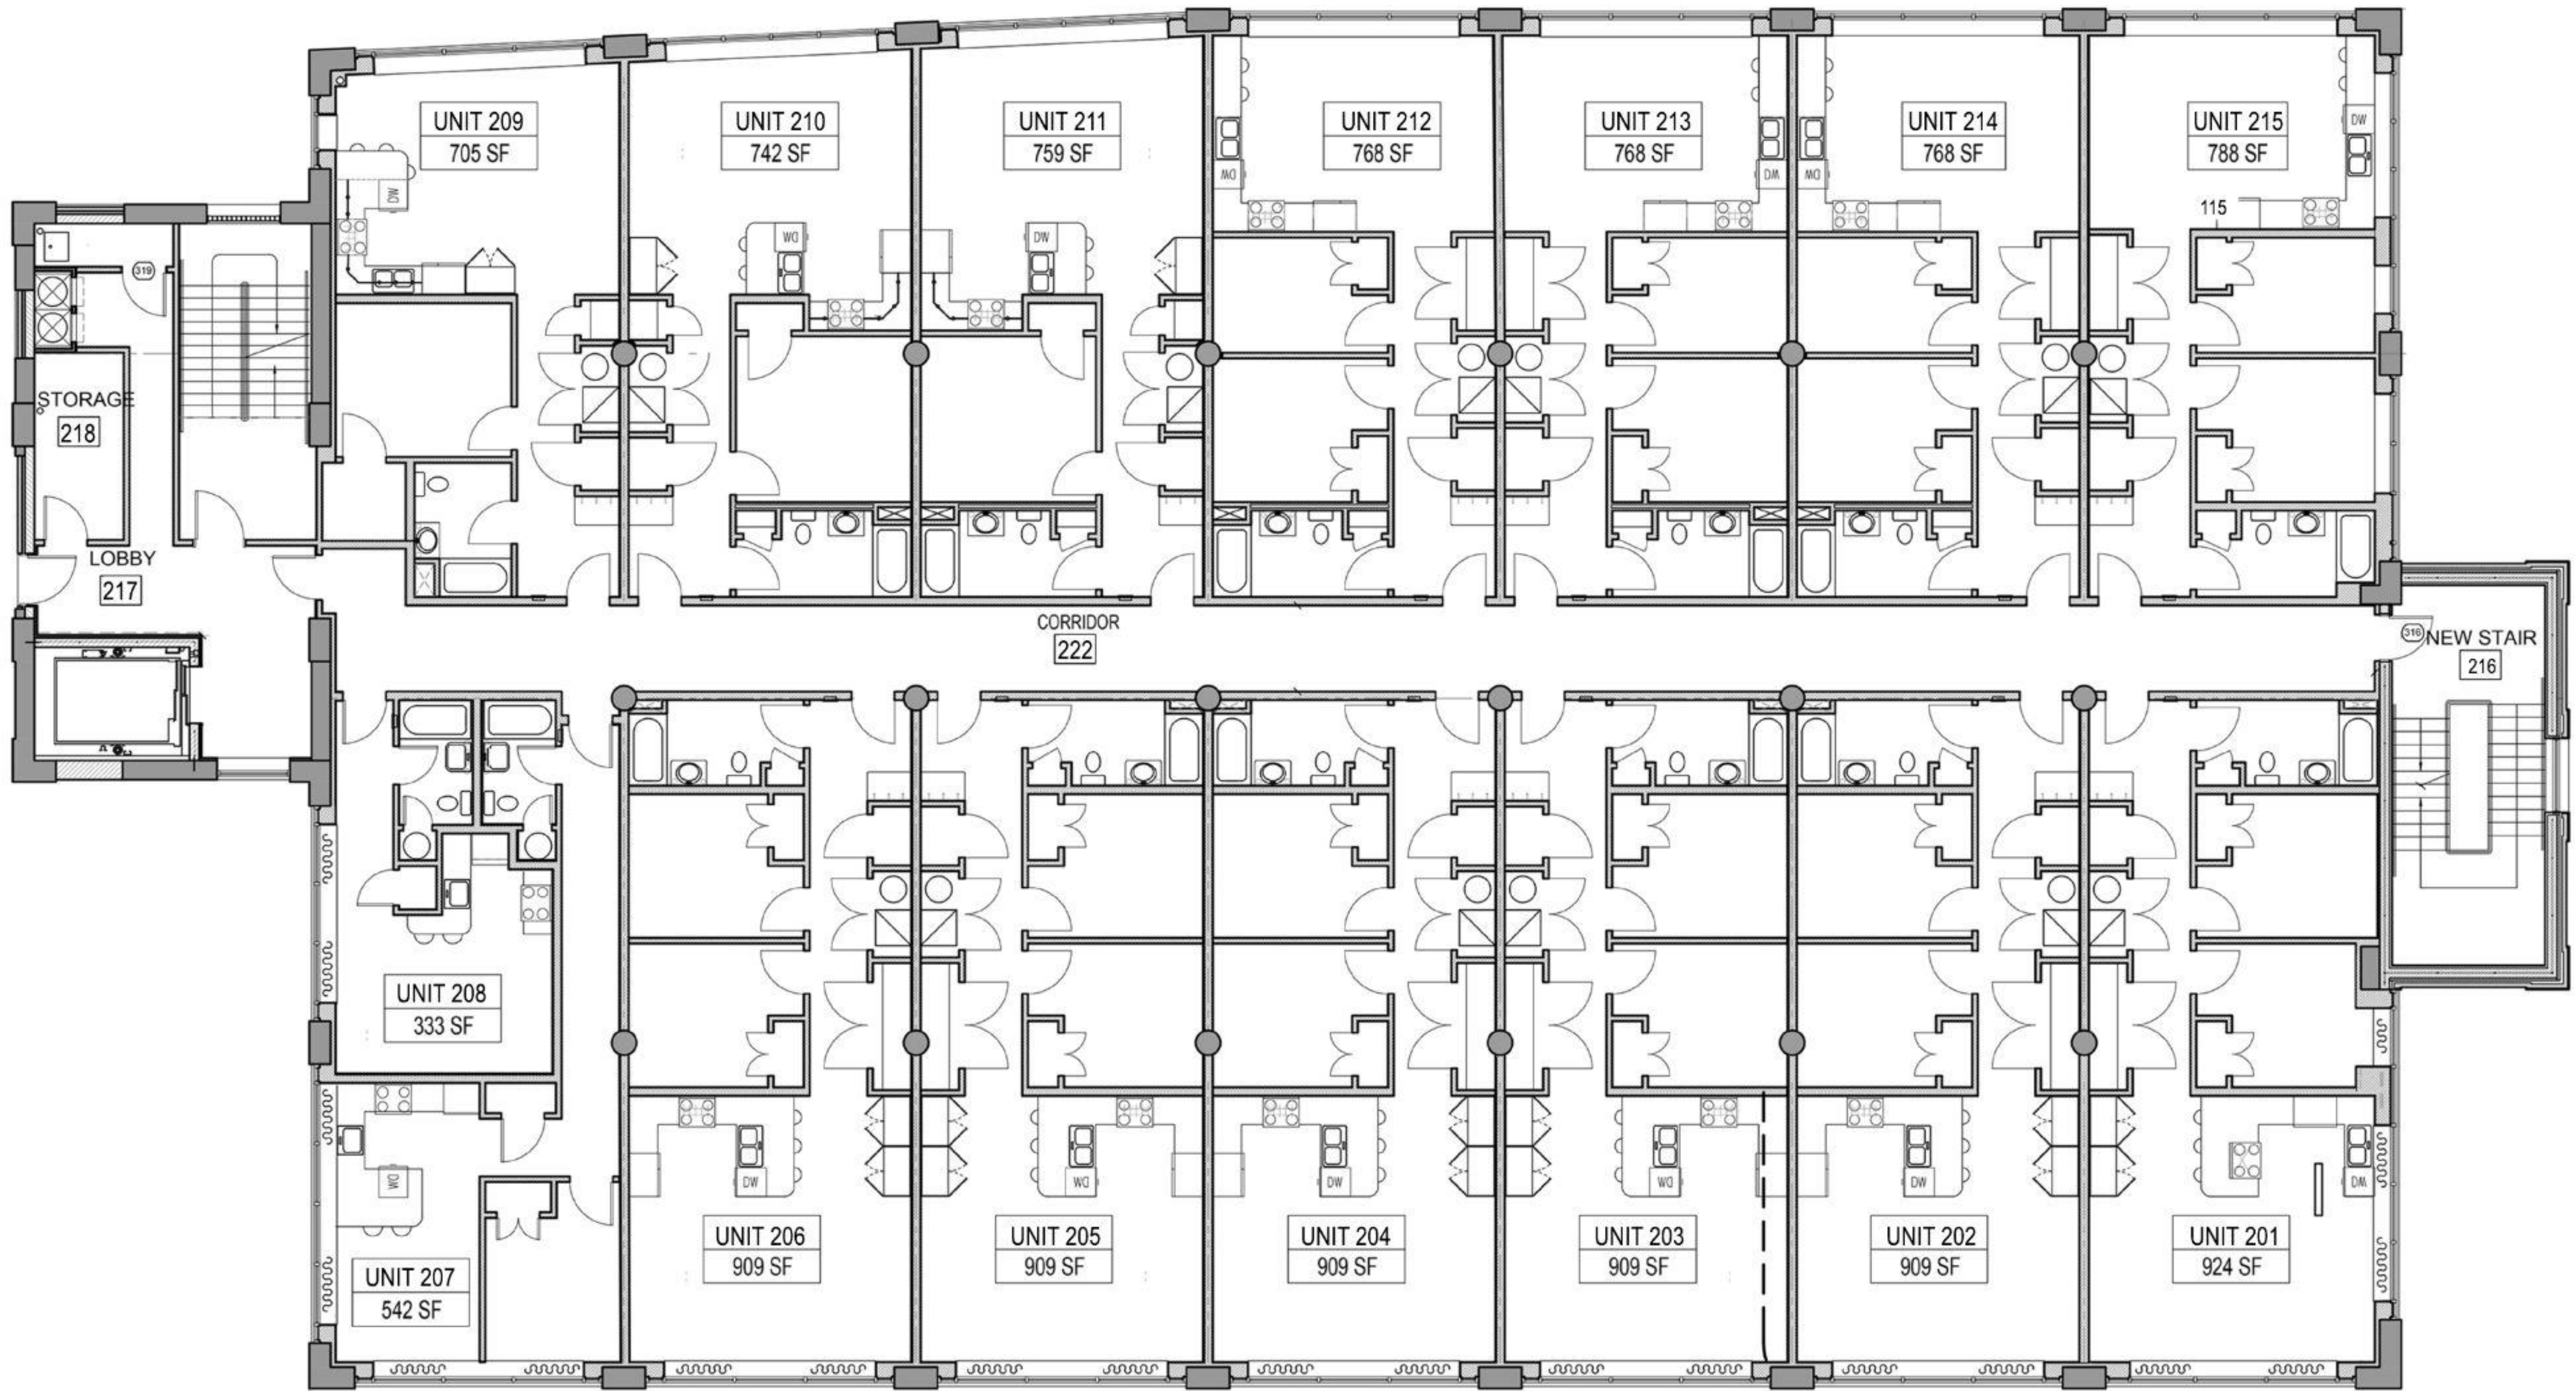

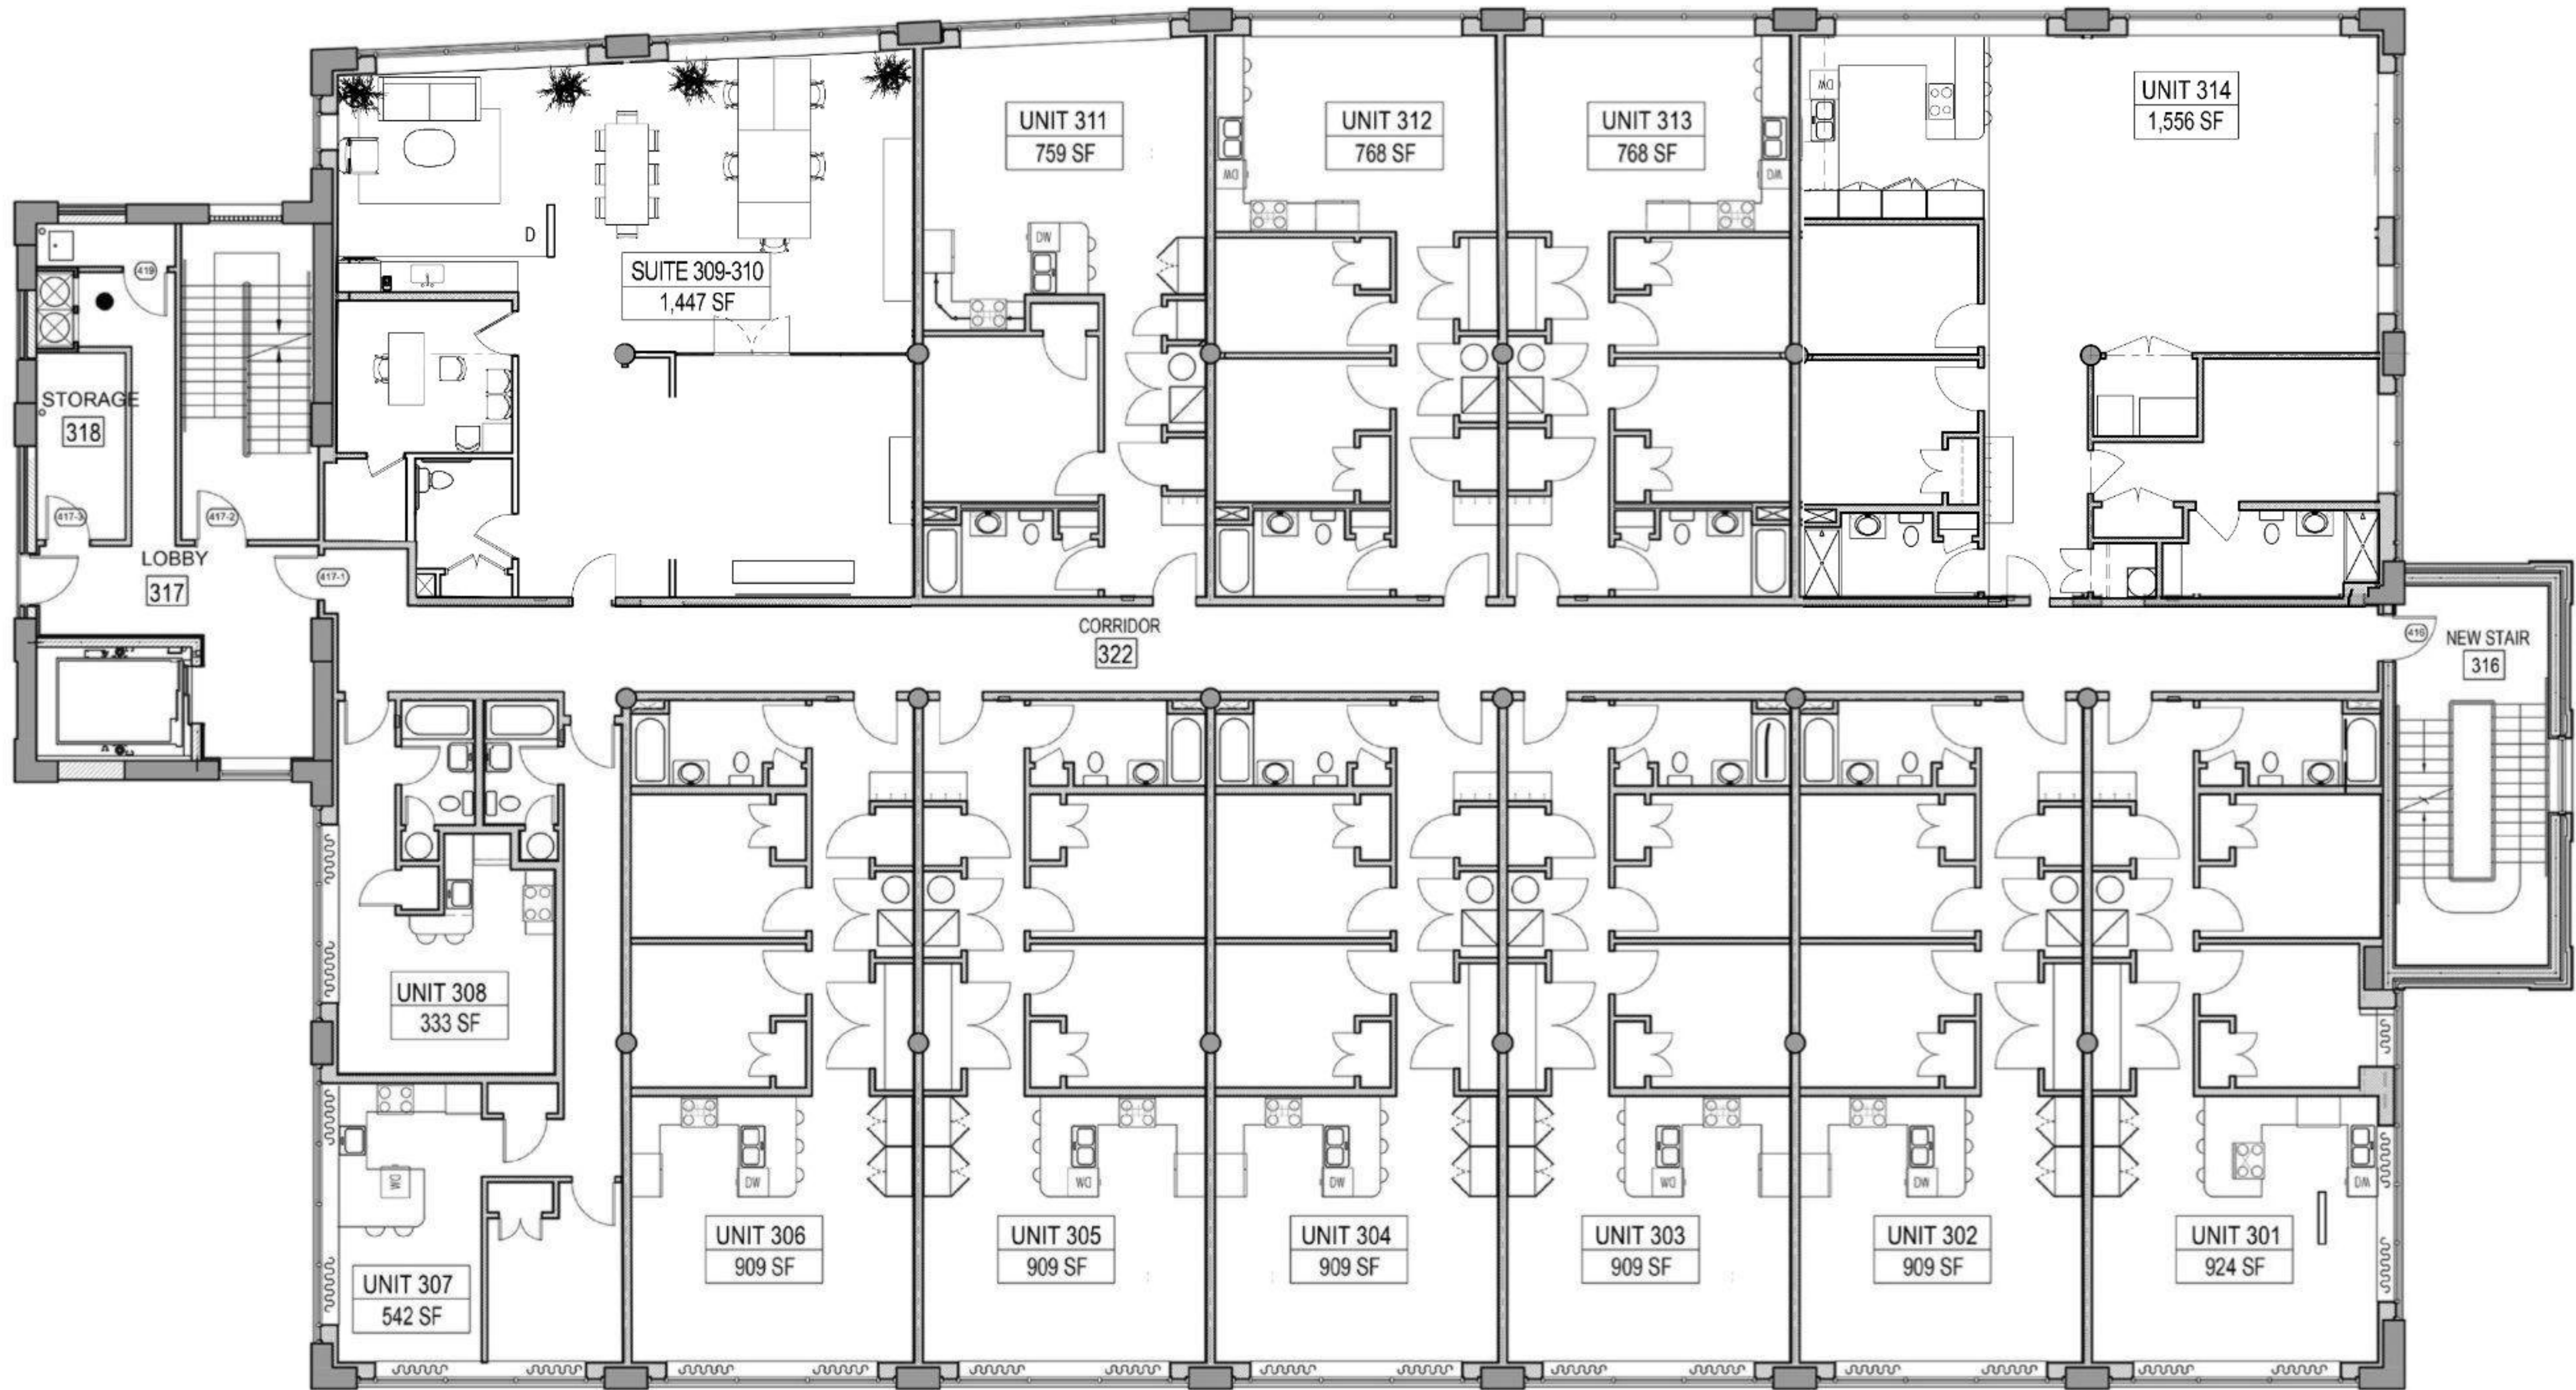



# South and West Building Elevations



# East and North Building Elevations

